


NO.	GRANTOR	GRANTEE	INSTRUMENT	DATE	RECORD	CURT. NO.	REMARKS
1	T.C.I. & R.R. Co.	H.C. & S.L.R.Y.	Contract	Nov. 30, 1900.	Office of Secy.	Cont. 220.	
2			None				
3			None				
4			None				
5	Nunley Ridge Coal Co.	H.C. & S.L.R.Y.	Contract	Oct. 18, 1910	Office of Secy.	Cont. 1020	

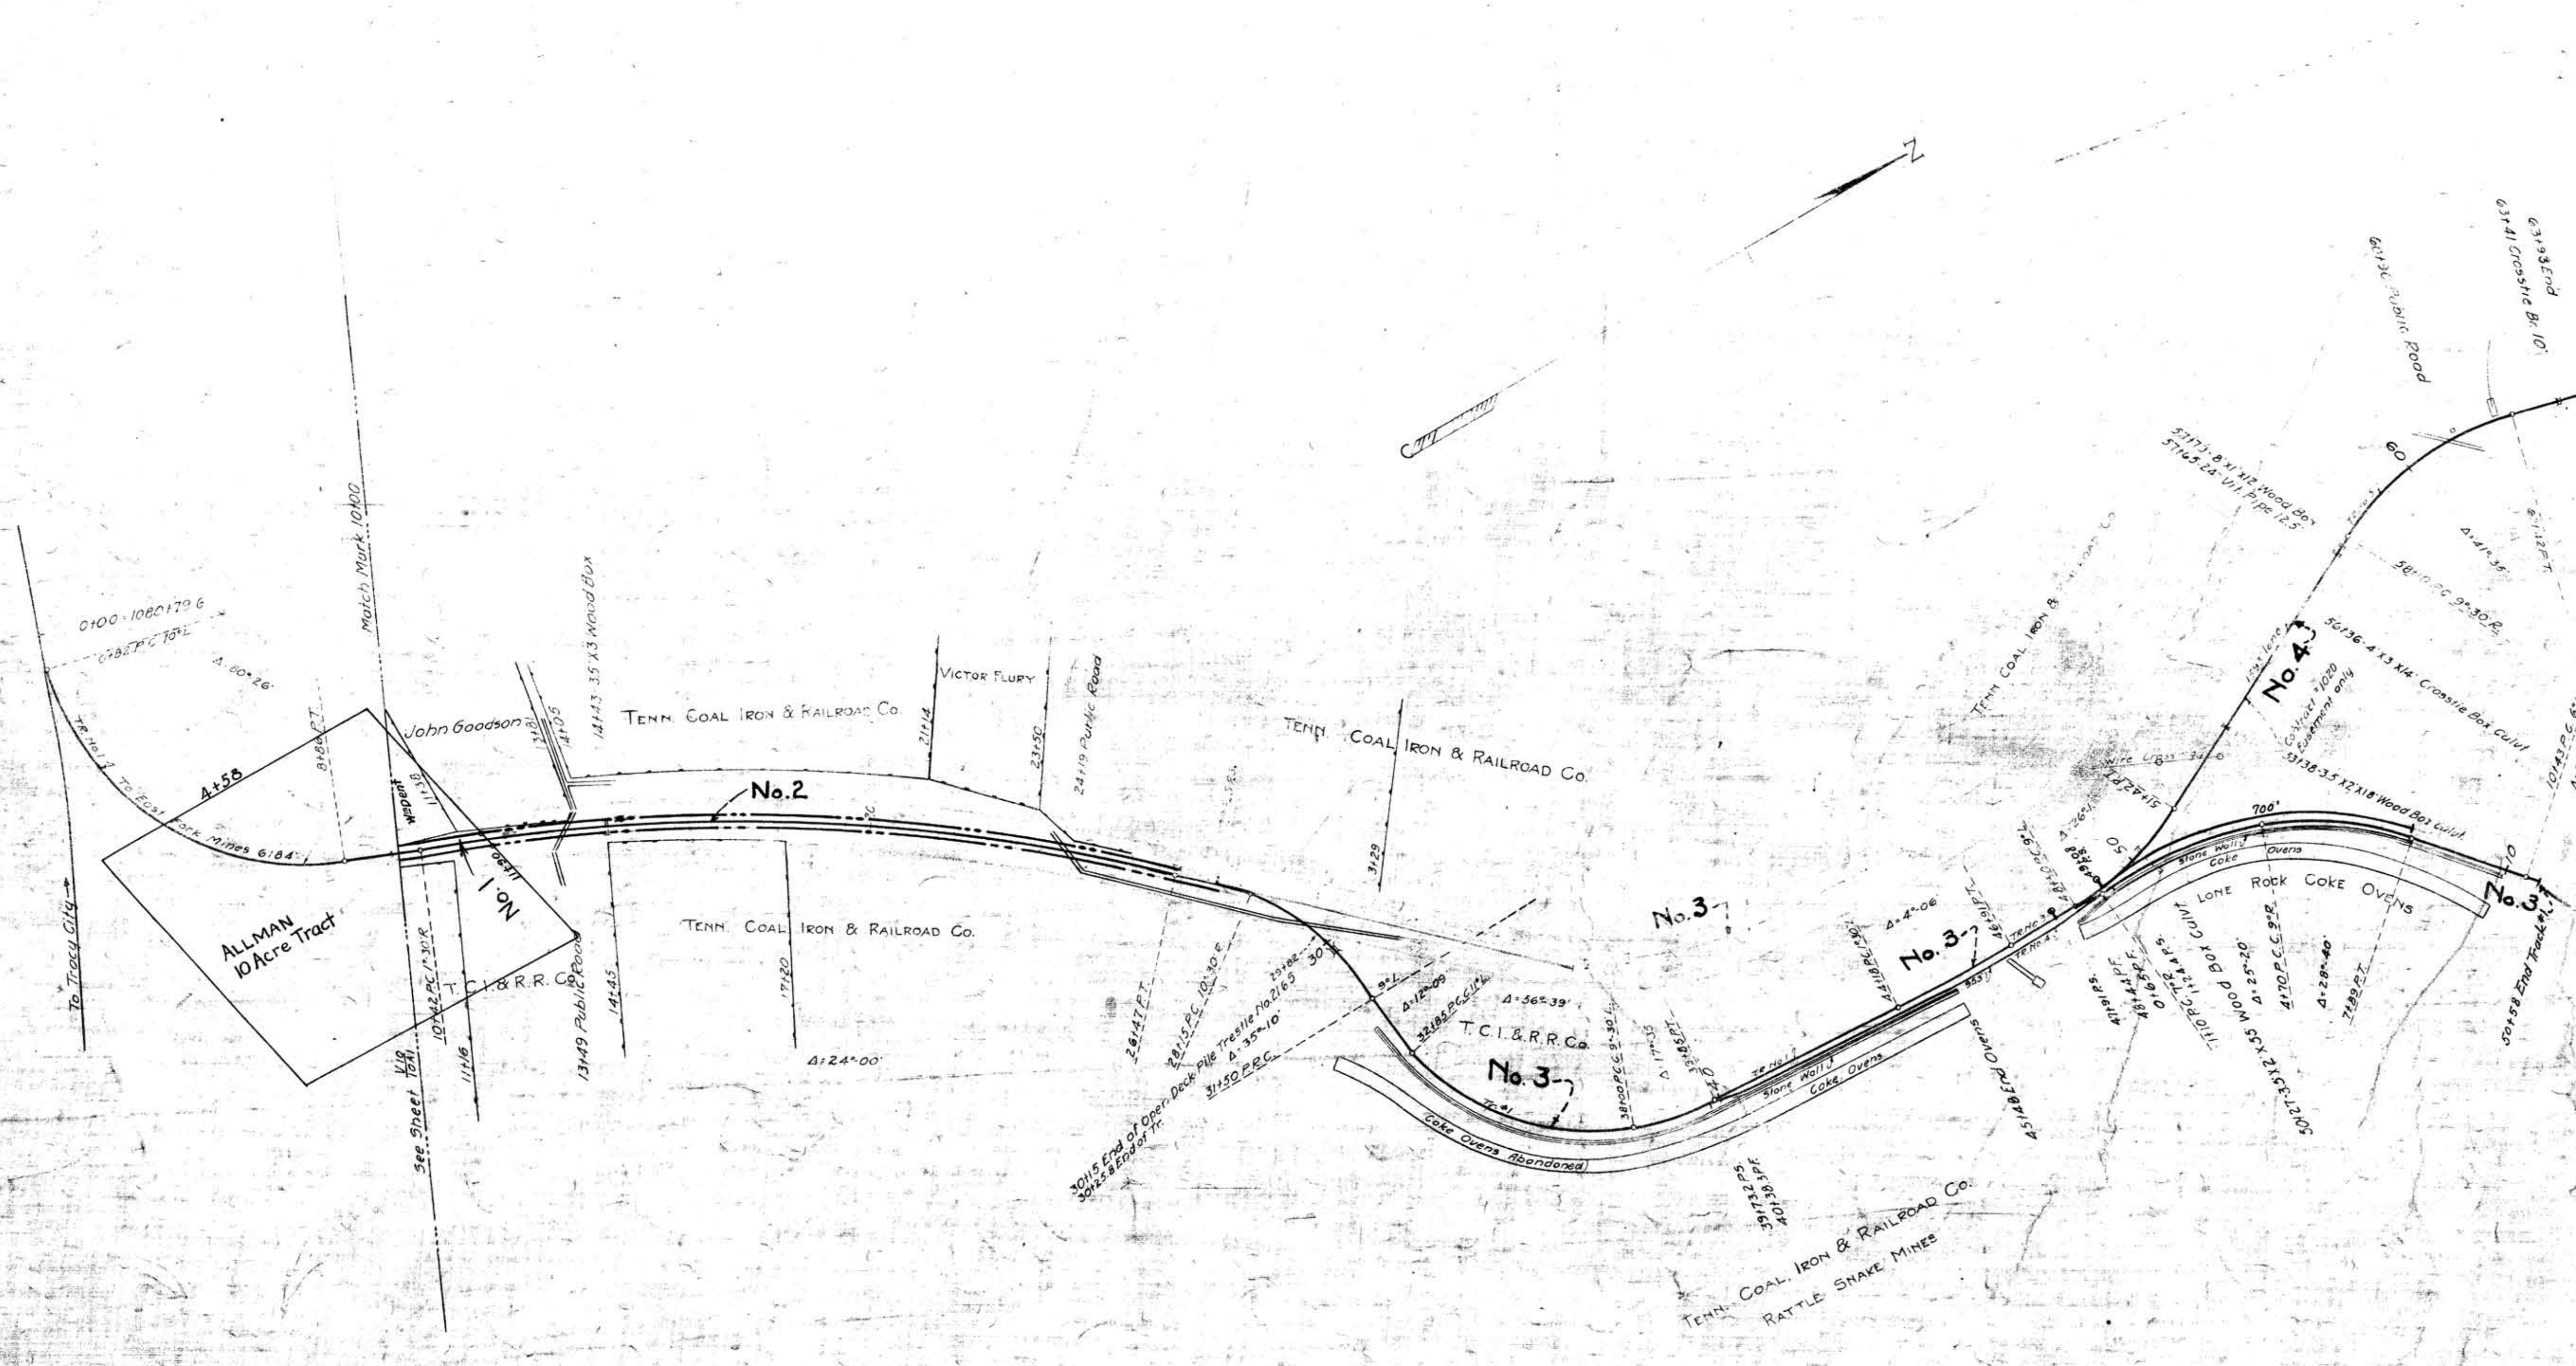

ENTIRE SPUR ABANDONED  
 MAR. 1930  
 XG-231 - A.F.E.-5280

RIGHT-OF-WAY AND TRACK MAP  
 NASHVILLE, CHATTANOOGA AND ST. LOUIS RY.  
 TRACY CITY BRANCH

STATION 10+00 TO STATION 63+93  
 SCALE, 1 IN. = 200 FT. JUNE 30, 1916

Sheet No. 15 of 28 sheets of  
 Tracy City Branch from Survey  
 Station 10+00 to survey station  
 63+93  
 J. H. JOHNSON  
 Chief Engineer

031-003

10/26/16  
 V. L. JOHNSON  
 J. H. JOHNSON